


SILO PLANNED DEVELOPMENT

PARCELS OF LAND LOCATED IN THE NORTHEAST QUARTER OF SECTION 34, TOWNSHIP 1 NORTH, RANGE 66 WEST OF THE SIXTH PRINCIPAL MERIDIAN,
COUNTY OF WELD, STATE OF COLORADO

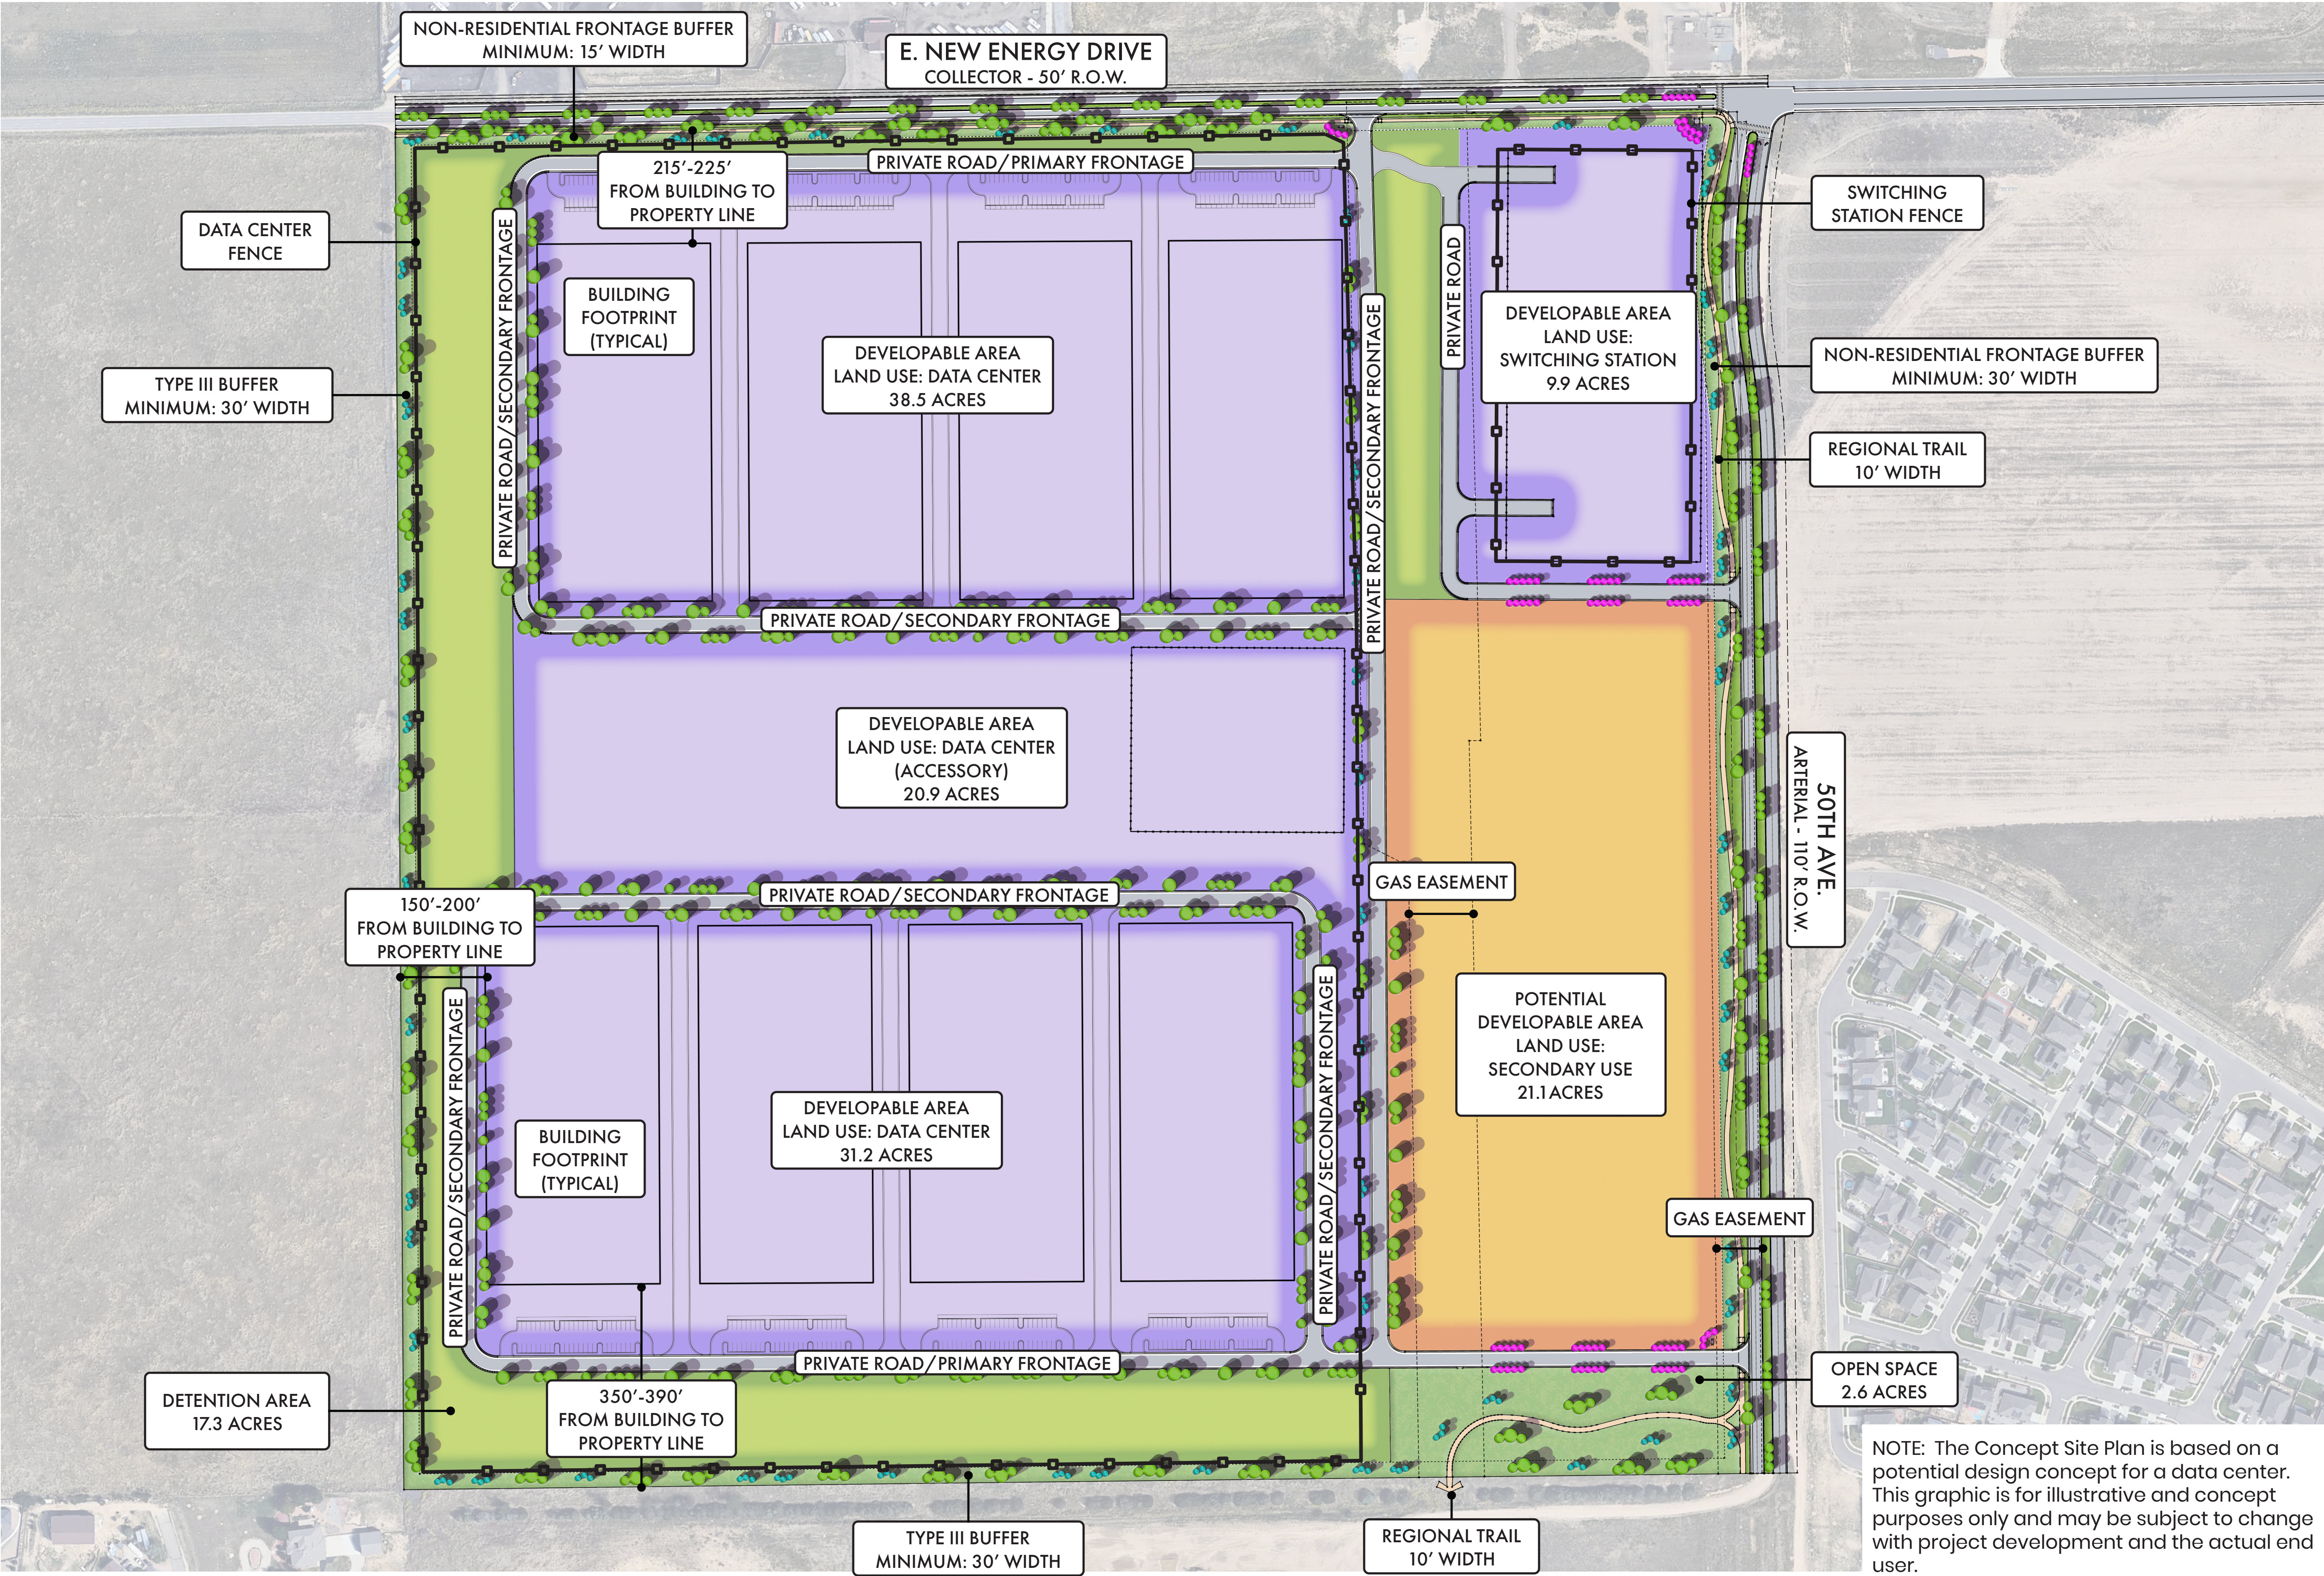

NOTE: The Concept Site Plan is based on a potential design concept for a data center. This graphic is for illustrative and concept purposes only and may be subject to change with project development and the actual end user.

PREPARED FOR:

ALBERTA DEVELOPMENT PARTNERS
CONTACT: DON PROVOST
KYLE PROVOST
303.771.4004
www.albdev.com

PCS GROUP, INC.
WWW.PCSGROUP.CO.COM
LAND PLANNING
LANDSCAPE ARCHITECTURE
200 KALAMATH STREET
DENVER, CO - 80233
303.288.8846
WWW.PCSGROUP.CO.COM
CONTACT: JOHN PRESTWICH
CARLI GARCIA-RODRIGUEZ

Dewberry
CIVIL ENGINEERING
CONTACT: SUE SIBEL
WILLIAM ZERKUS
303.825.1802
www.dewberry.com

NO.	REVISION DESCRIPTION	DATE	BY
2	REVISED SUBMITTAL #1	6/23/25	JP
3			
4			
5			

SHEET INFO:

ILLUSTRATIVE & CONCEPTUAL DEVELOPMENT PLAN

DRAWN BY:
PCS STAFF
DESIGNED BY:
JP

SUBMITTED ON:
2025-4-15