



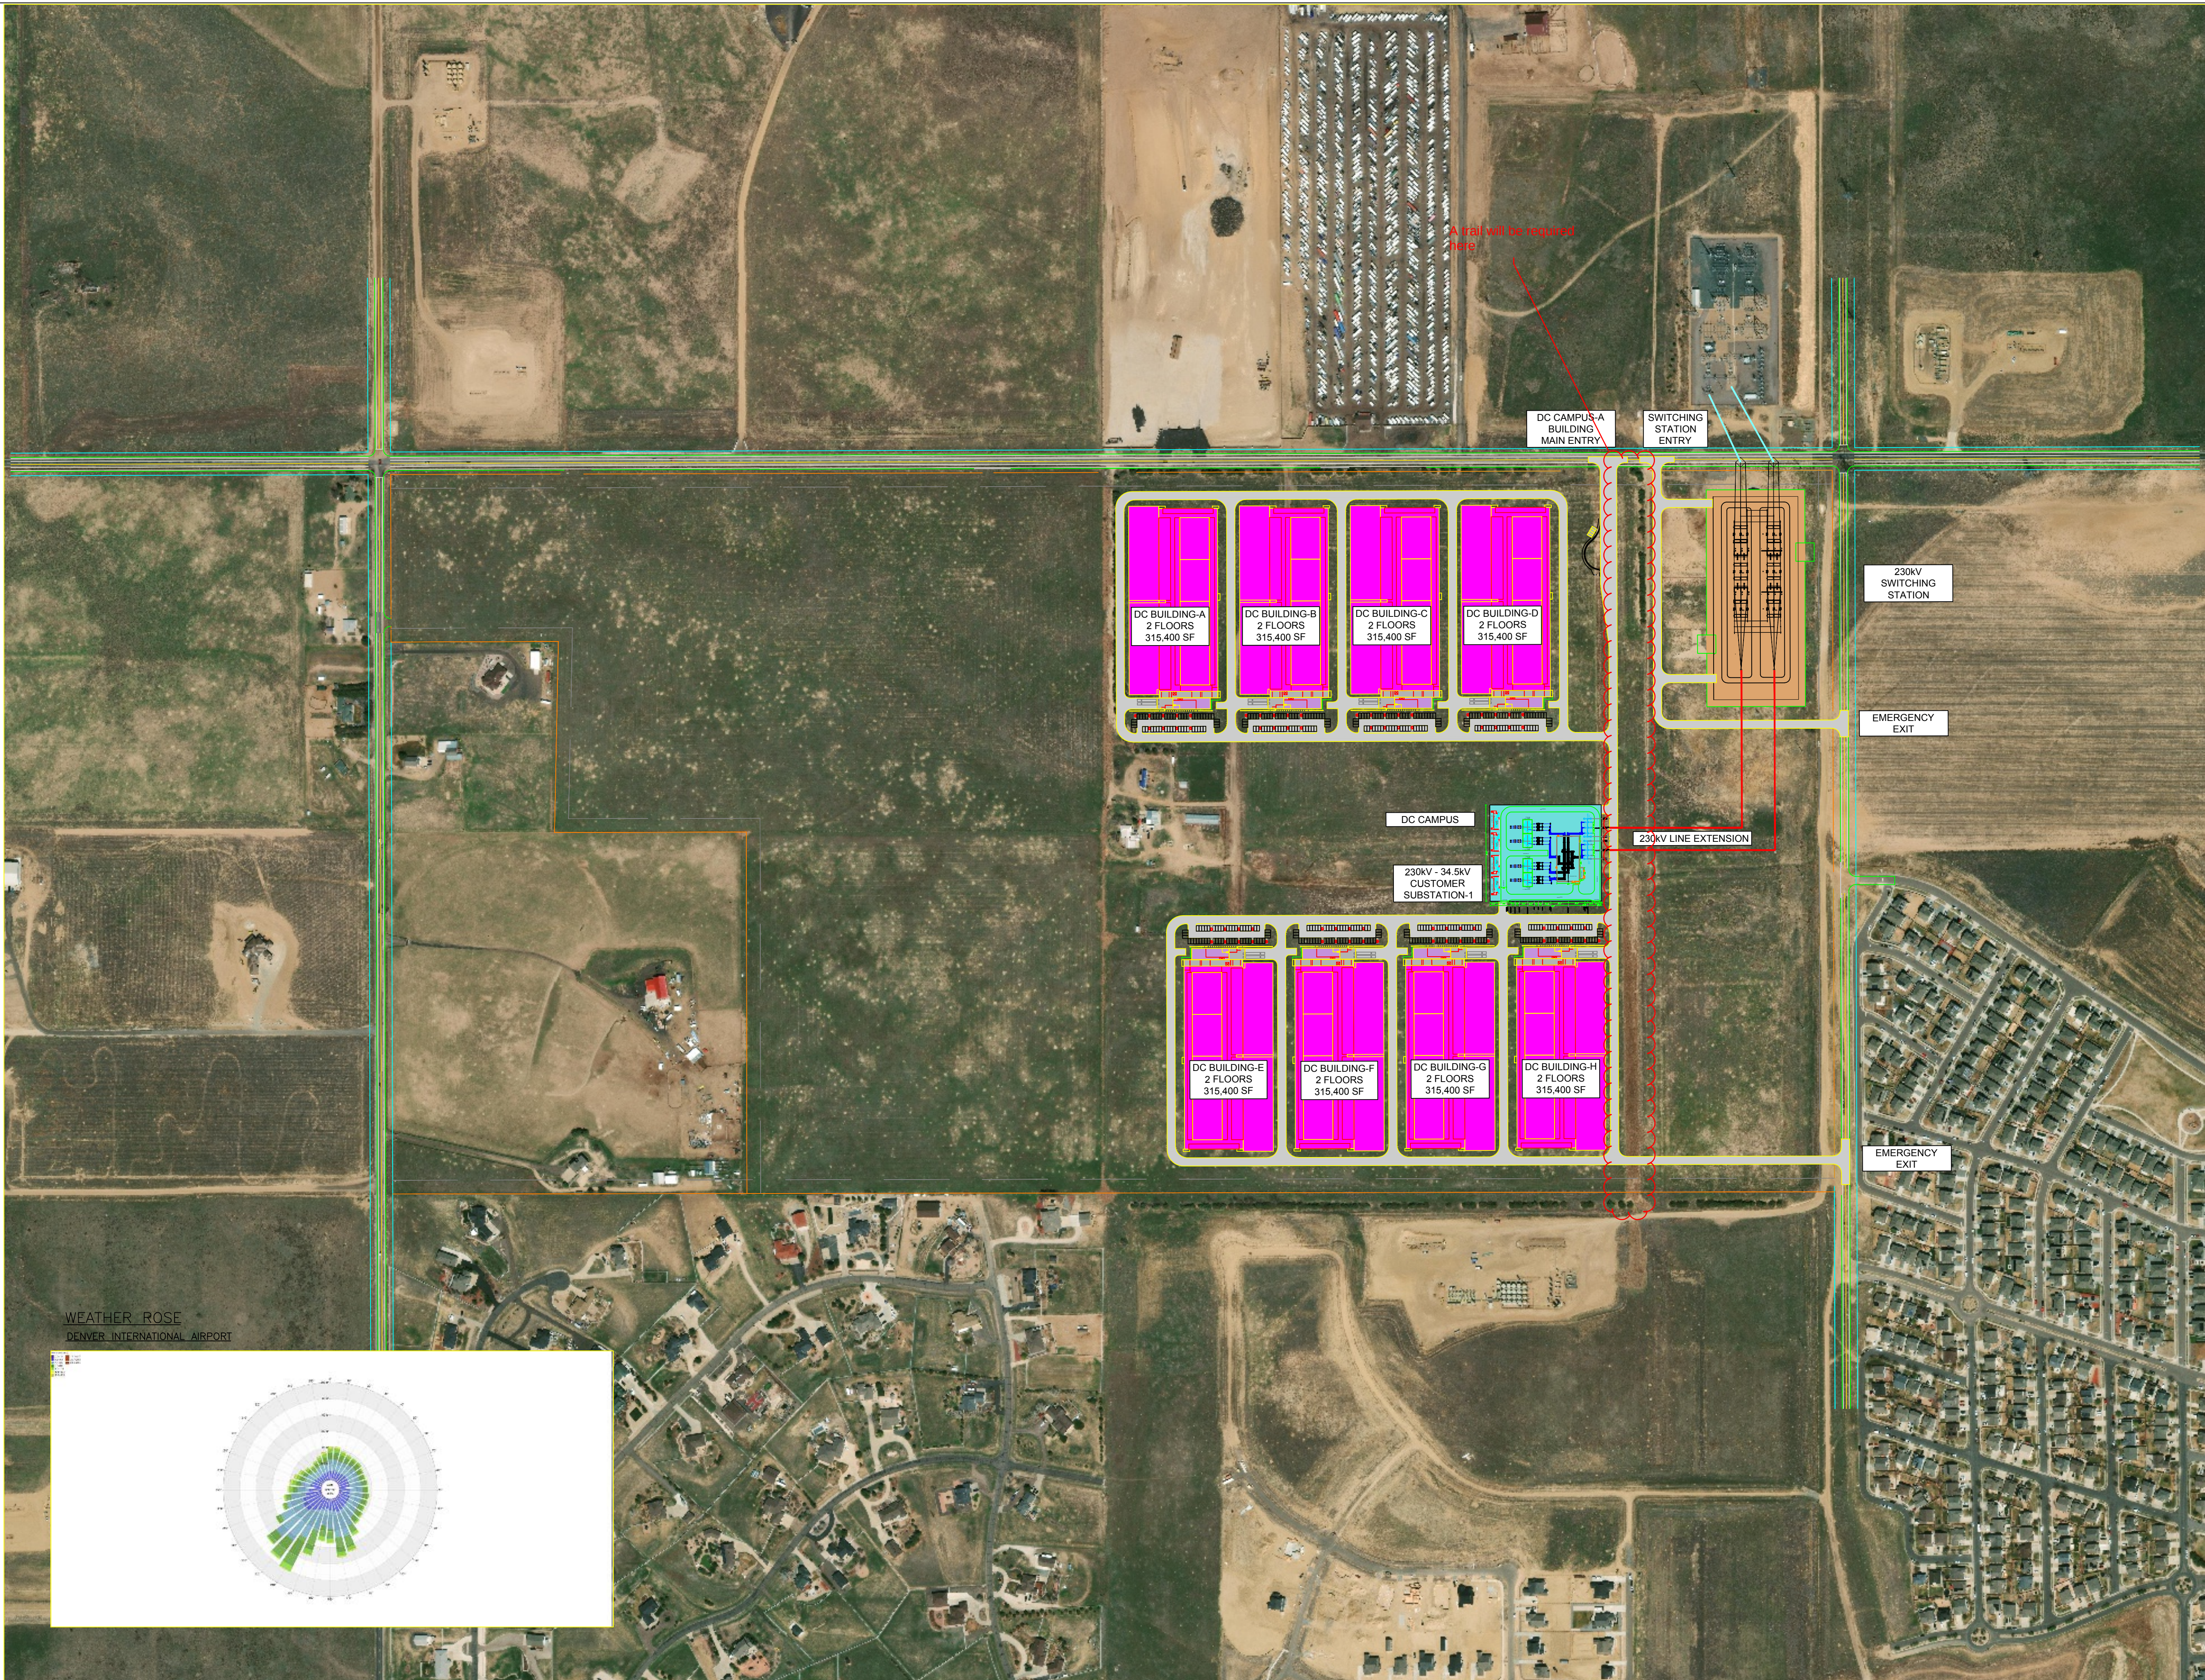

WEATHER ROSE
DENVER INTERNATIONAL AIRPORT

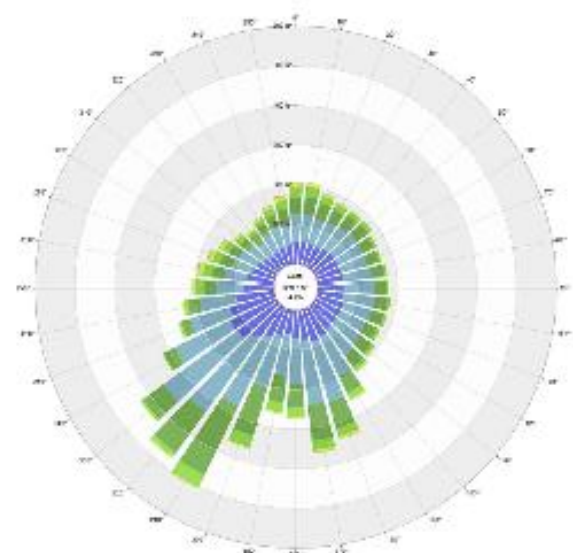

- NOTES
1. DO NOT SCALE OFF THIS DRAWING.
 2. THIS DRAWING SHALL BE READ IN CONJUNCTION WITH RELEVANT DESIGN DOCUMENTATION.
 3. 140 FT ONCOR RIGHT OF WAY CORRIDOR BASED ON PROVISION OF 2NG. INDEPENDENT MONOPOLE 138KV TOWER STRUCTURES.

LEGEND:

- 230kV LINE CIRCUITS FROM 230kV SWITCHING STATION TO 230kV - 34.5kV CUSTOMER SUBSTATION-1 (CAMPUS-A)
- 230kV LINE CIRCUITS FROM 230kV SWITCHING STATION TO 230kV - 34.5kV CUSTOMER SUBSTATION-2 (CAMPUS-B)
- 230kV LINE CIRCUITS FROM EXISTING UTILITY SWITCHING STATION
- BOUNDARY LINE

CONCEPT
NOT FOR CONSTRUCTION

PRELIMINARY 24.12.09 1
ISSUE DATE REV

CUSTOMER
GRANDVIEW PARTNERS

PROJECT NAME
WILLARD PROPERTY
DRAWING TITLE
PROPOSED
OVERALL CAMPUS MASTER PLAN
480 MW (IT) - 600 MVA CAMPUS
PROJECT NUMBER
11F108
DRAWING NUMBER
11F108-FDL-XX-XX-DR-E-10001
STATUS
PRELIMINARY
DESIGN CAD SCALE SIZE REV
RB AM NTS A1 1